
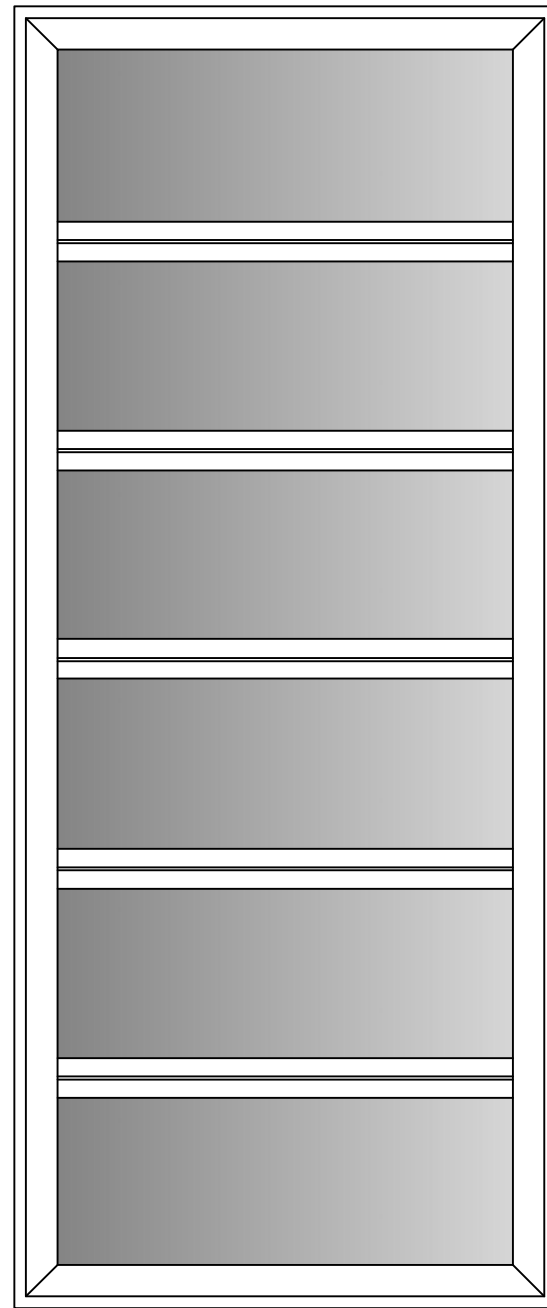
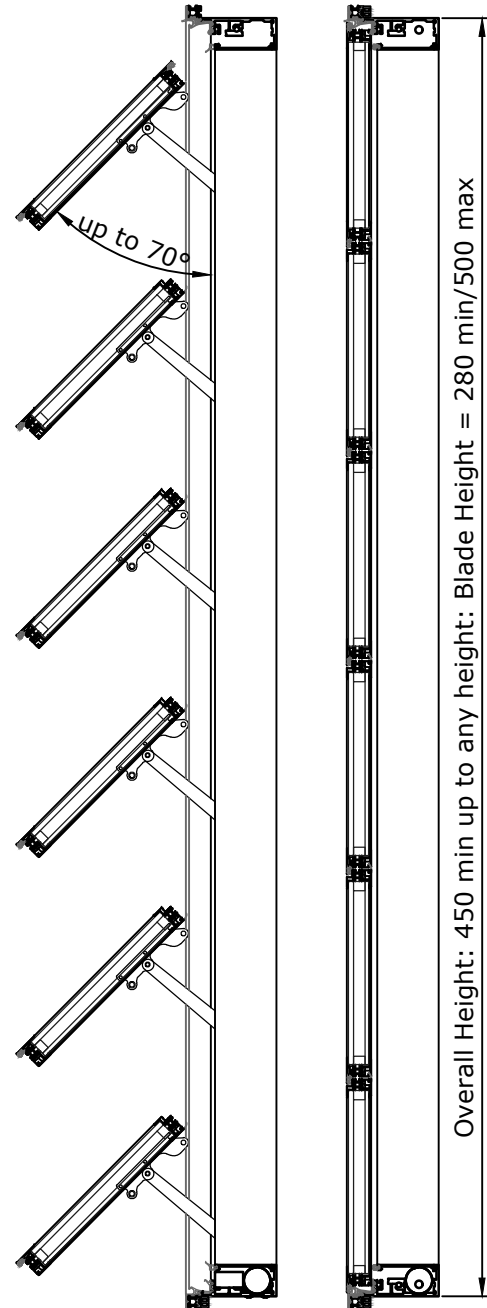
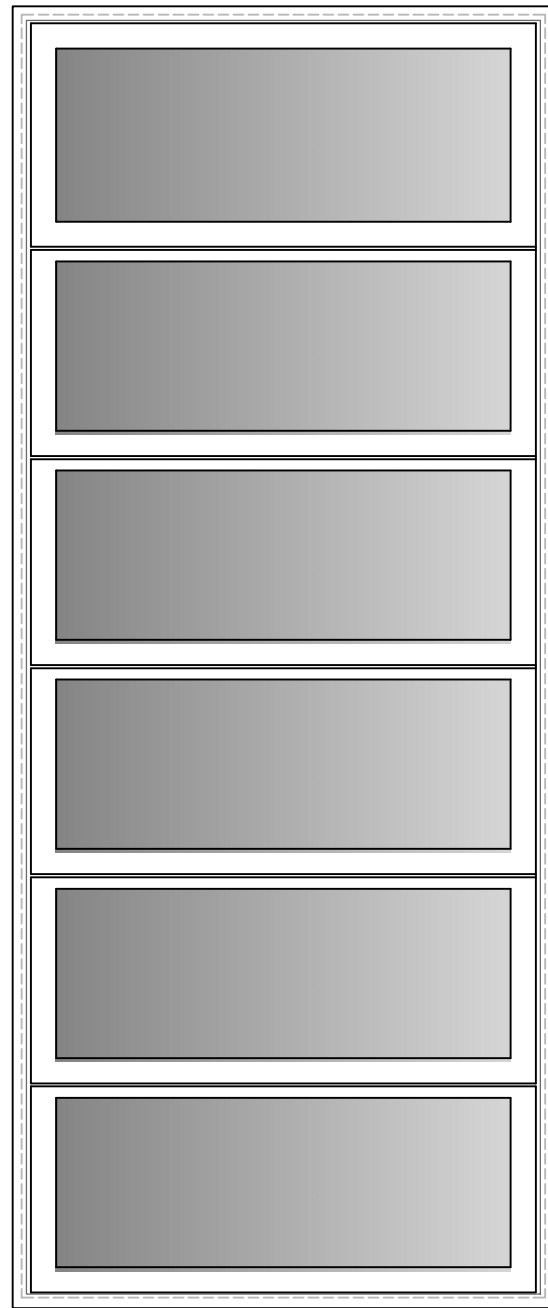
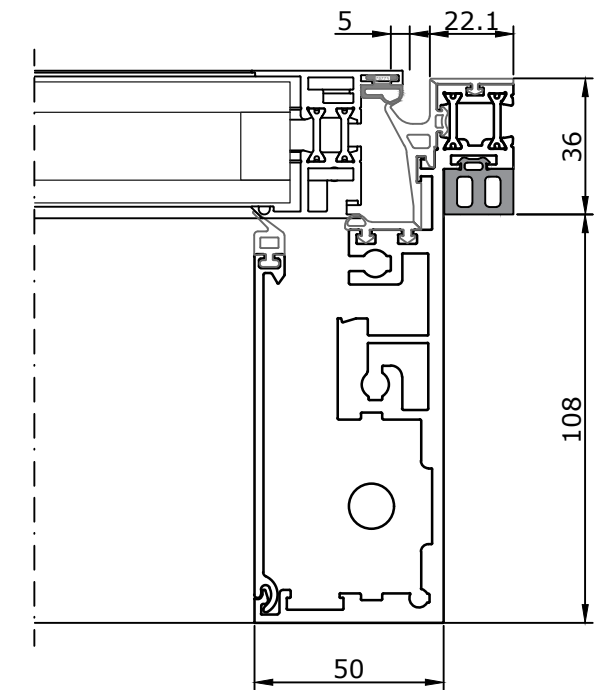
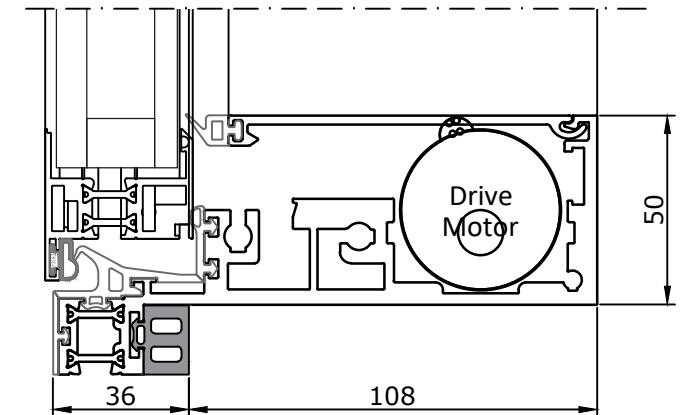
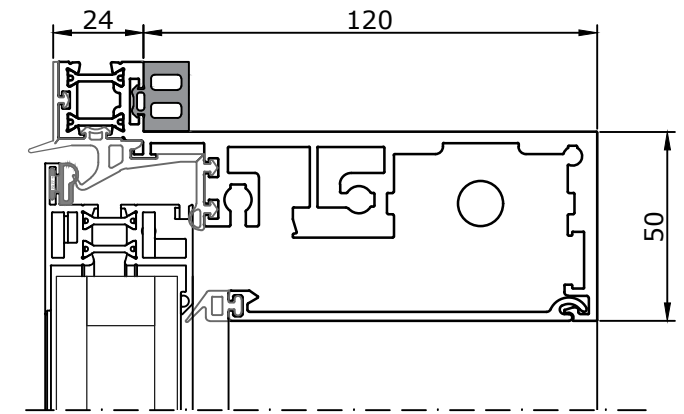


**Notes:**  
 Types of glass shown:  
 32mm IGU  
 \*Max width can be increased by introduction of an intermediate mullion

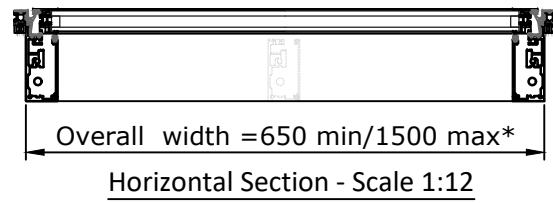

Exterior View - Scale 1:12

Vertical Sections - Scale 1:12


Interior View - Scale 1:12

Mullion Details - Scale 1:2

Louvre System Type: MP2

Glazing Arrangement: Double Glazed, Framed

Operation Type: Automated

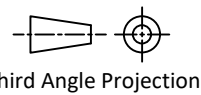

EBSA Pty Ltd  
 1300 327 200  
 sales@ebsa.com.au

EBSA NZ Ltd  
 +64 (0)9 8840025  
 info@ebsa.co.nz  
 www.ebsa.com.au

Rev	Rev Date	Revision Description	Drawn	L.C.
0	21.08.18	Original Issue		


Drawing Reference: EBSA-MP2-FR-1

Title: MP2 Louvre System: Framed, Double Glazed


Date: 21.08.2018

Scale: As Details | Paper Size: A3 | Sheet No: 1 of 2


Revision Schedule  
 Copyright 2021 EBSA Pty. Ltd. This Drawing May Not Be Relayed Without Our Approval. All dimensions in mm

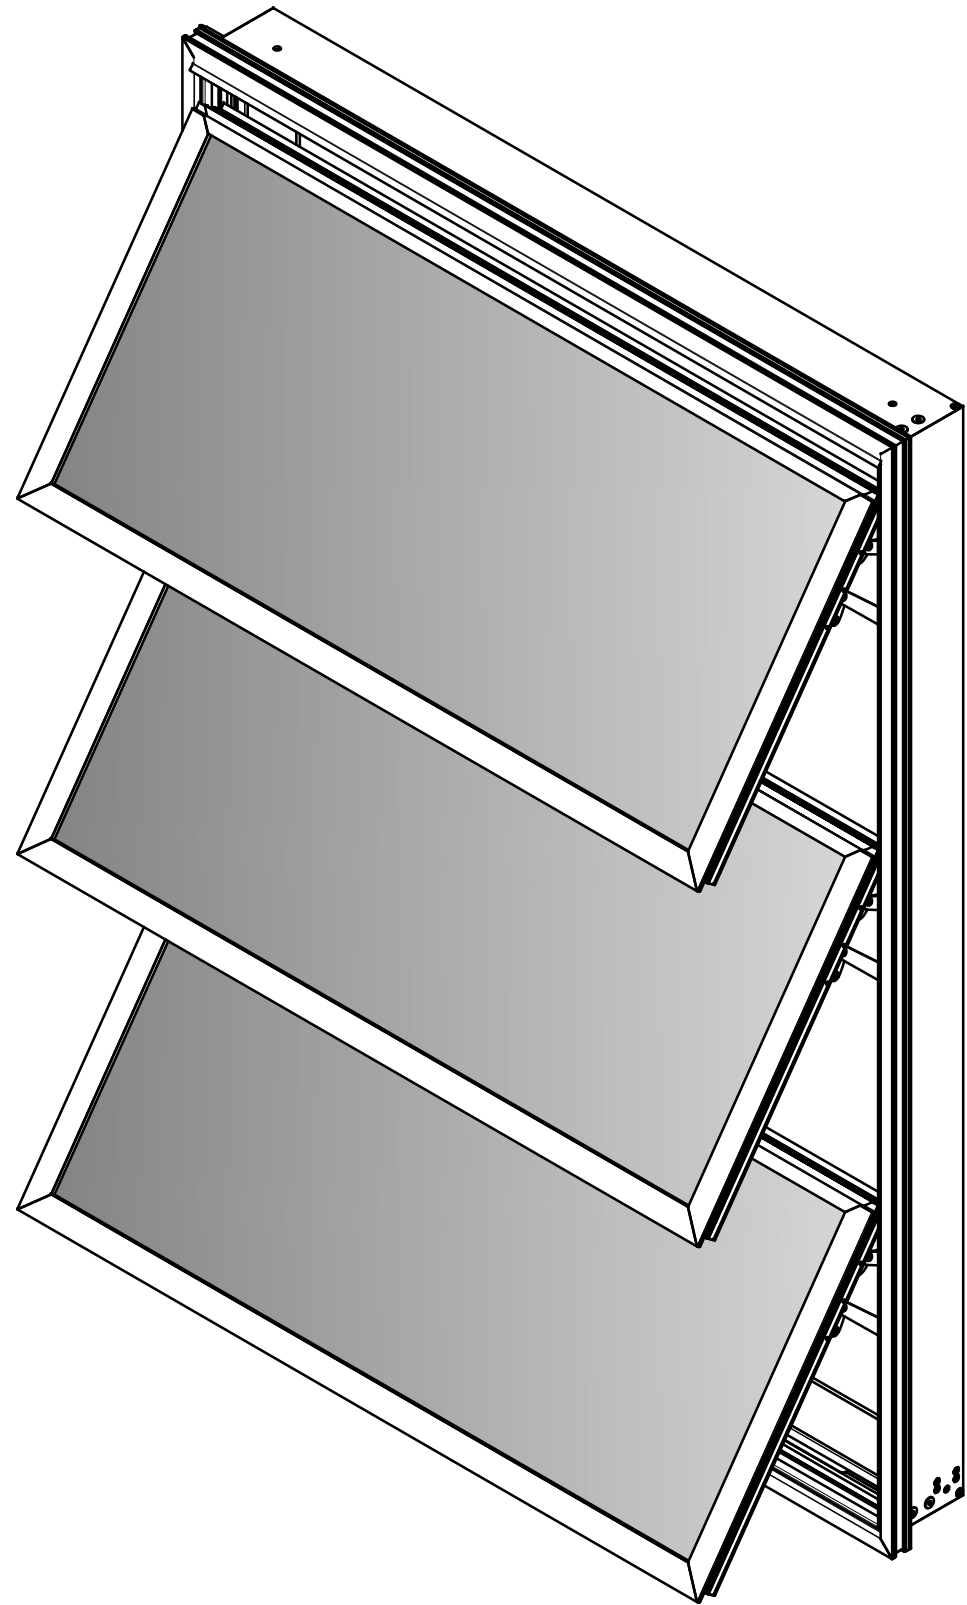

Typical Isometric View - Exterior

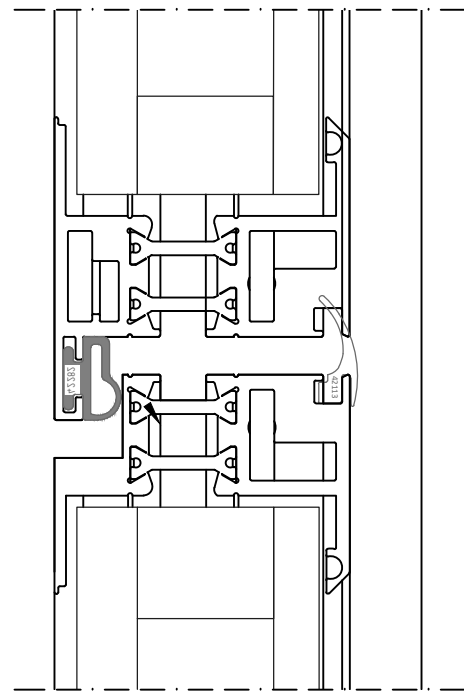

Intermediate Blade Interface Detail: Scale 1:1

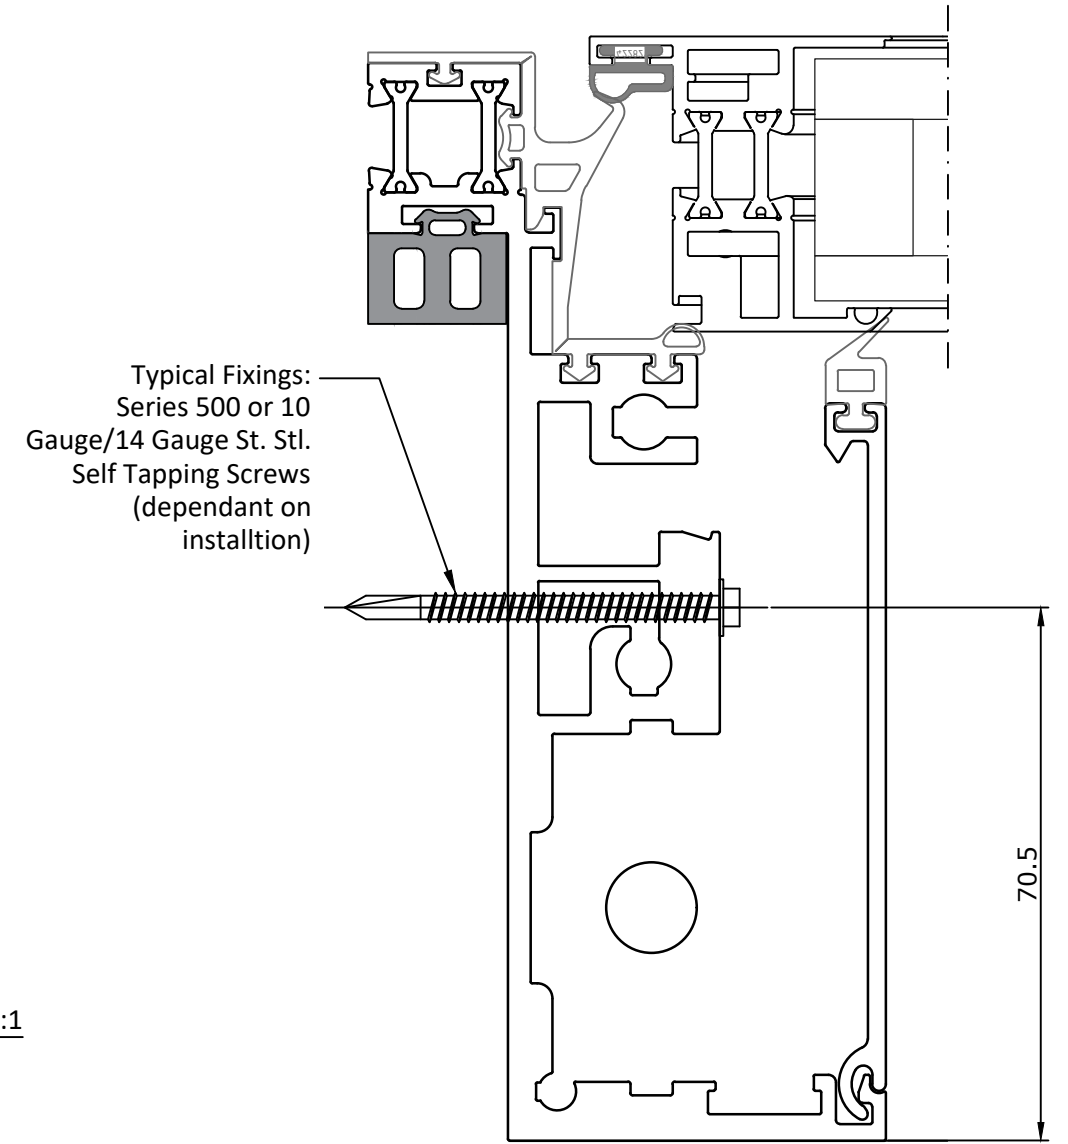


Typical Mullion Fixing Details - Scale 1:1

Louvre System Type: MP2

Glazing Arrangement: Double Glazed, Framed

Operation Type: Automated

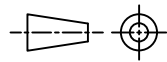

Third Angle Projection

EBSA Pty Ltd  
1300 327 200  
sales@ebsa.com.au

EBSA NZ Ltd  
+64 (0)9 8840025  
info@ebsa.co.nz  
[www.ebsa.com.au](http://www.ebsa.com.au)

Rev	Rev Date	Revision Description	Drawn	L.C.
0	21.08.18	Original Issue		L.C.

Revision Schedule  
Copyright 2021 EBSA Pty. Ltd. This Drawing May Not Be Relayed Without Our Approval. All dimensions in mm

Drawing Reference: EBSA-MP2-FR-1

Title: MP2 Louvre System: Framed, Double Glazed

Date: 21.08.2018

Scale: As Details | Paper Size: A3 | Sheet No: 2 of 2